




1 EXISTING GROUND FLOOR PLAN
1:100

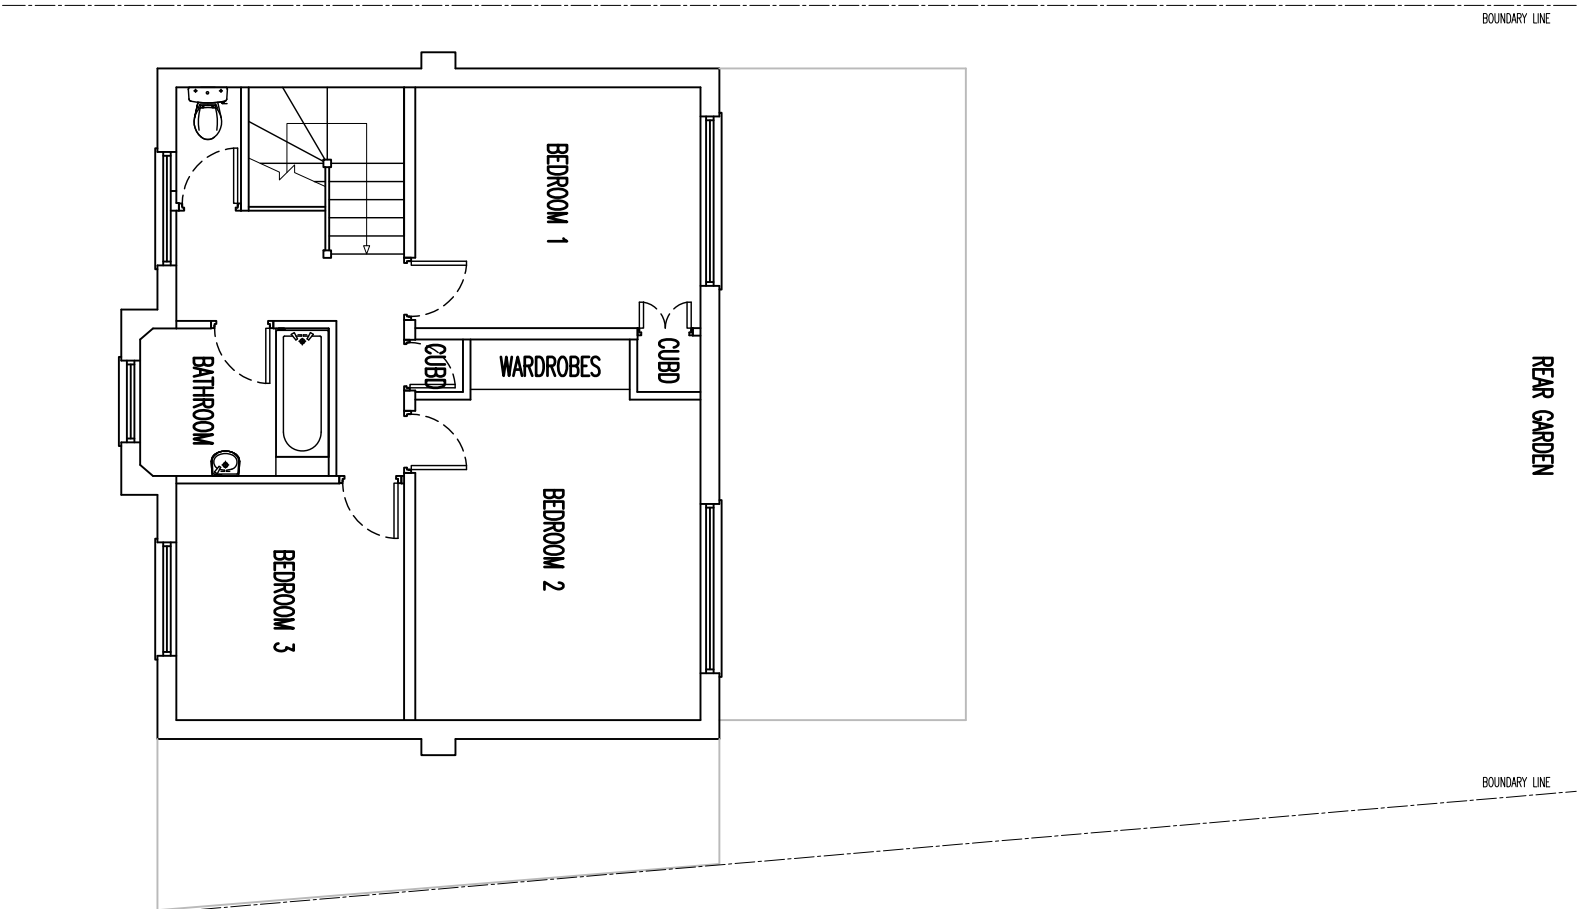

2 EXISTING FIRST FLOOR PLAN
1:100

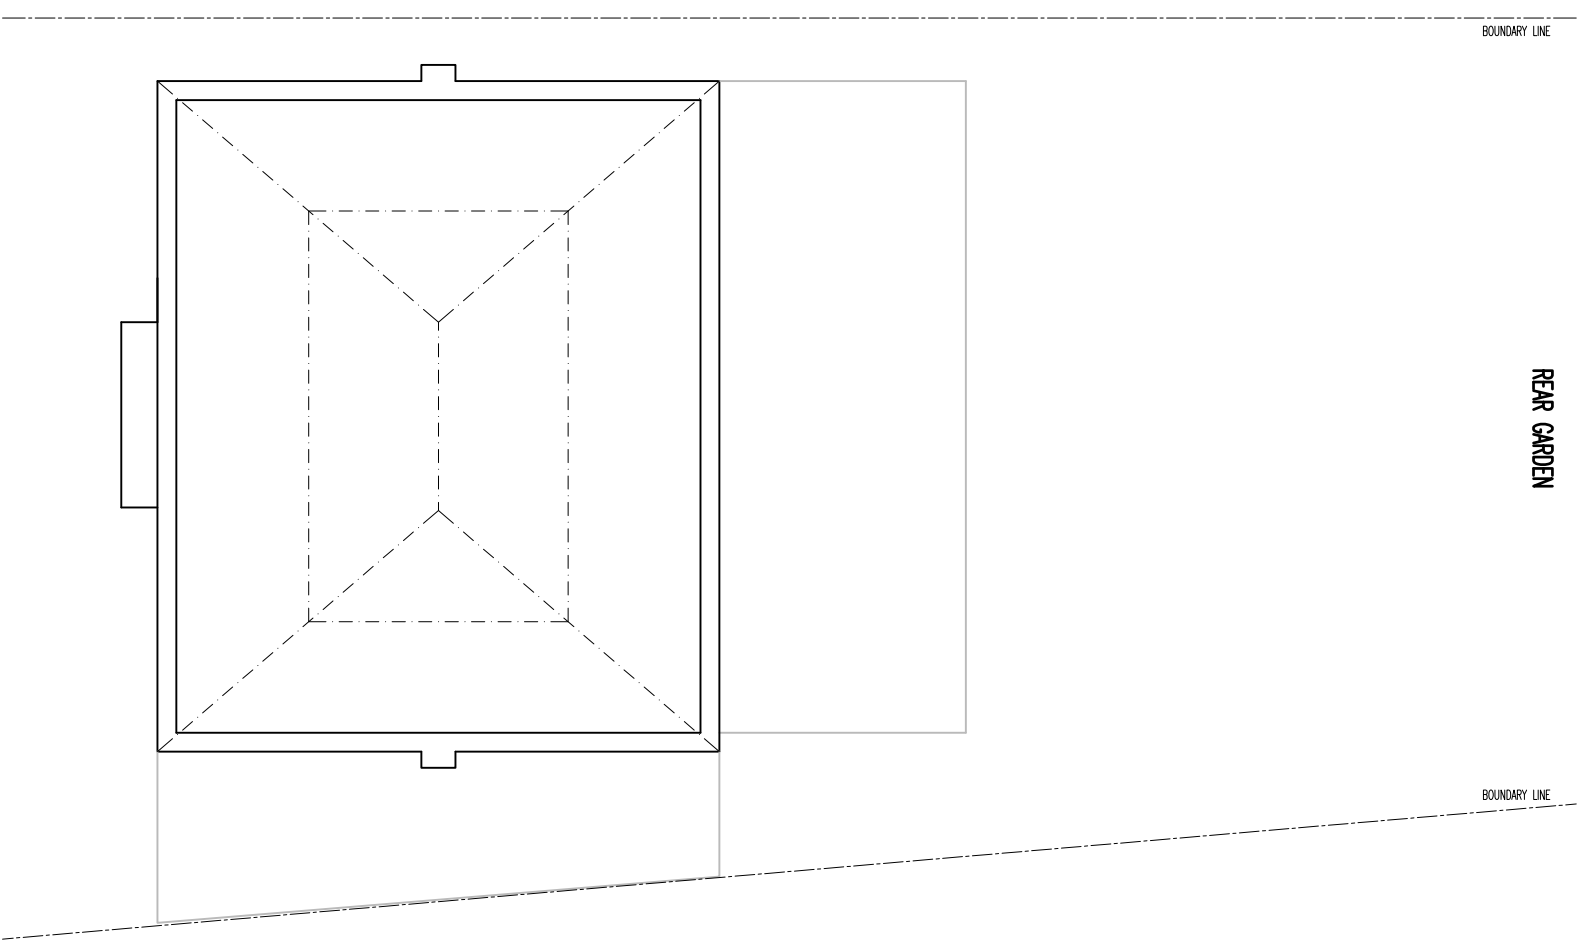

3 EXISTING SECOND FLOOR PLAN
1:100

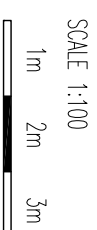

© A JONES + CO ARCHITECTURAL SOLUTIONS
THIS ELECTRONIC INFORMATION IS CONFIDENTIAL AND THE COPYRIGHT OF A JONES + CO ARCHITECTURAL SOLUTIONS. NO USE IS PERMITTED OF THIS INFORMATION BY ANY OTHER PARTY WITHOUT OUR EXPRESS PERMISSION.
THE DATA IS SUPPLIED ELECTRONICALLY FOR CONVENIENCE ONLY. THE ORIGINAL INFORMATION IS THE HARD COPY WHICH WILL BE SPECIALLY SHOWN ON THE HARD COPY. WE ACCEPT NO LIABILITY FOR ANY EFFECT THAT THE TRANSMISSION OR USE OF THIS DATA TO ANY ELECTRONIC ADDRESS OR ANY OTHER ADDRESS MAY HAVE ON THE INFORMATION AND OPENING OF THE FILES CONSTITUTE ACCEPTANCE OF THESE TERMS.

CONSTRUCTION NOTES:
1 DO NOT SCALE FROM THIS DRAWING.
2 VERIFY ALL SITE DIMENSIONS AND LEVELS FROM TO BE PROVIDED OR FROM THE RECORD DRAWING FOR THE PROJECT.
3 OCCUPATION WITH ALL OTHER CONTRACTS.
4 BRING ANY APPARENT DISCREPANCY TO THE ATTENTION OF THE CLERK TO MANUFACTURE/CONSTRUCTION.

Rev. No.	Date	Description	Rev/CHK By

Job Title
**8 BEECH AVENUE
WHEATSTONE
LONDON
N20 9JT**

Scale
1:100 (A3) CI

Drawn By
CI

Checked By
CI

Date
08MAY17

a jones+co architectural solutions
a jones+co architectural solutions
65 Rose Glen Road, Bury, Cheshire, UK
Tel: 01708 755 674 Email: info@ajonesco.co.uk
www.ajonesco.co.uk

Drawing Status
PLANNING

Project No.
AJC-1288

Drawing No.
02

Rev.